


REGLEMENTARI URBANISTICE SCARA 1 : 2000

PUZ


PLAN URBANISTIC DE ZONA
PT: DEZMEMBRARE IN LOTURI IN
VEDEREA CONSTRUIRII DE LOCUINTE,
CAI DE ACCES SI UTILITATI.

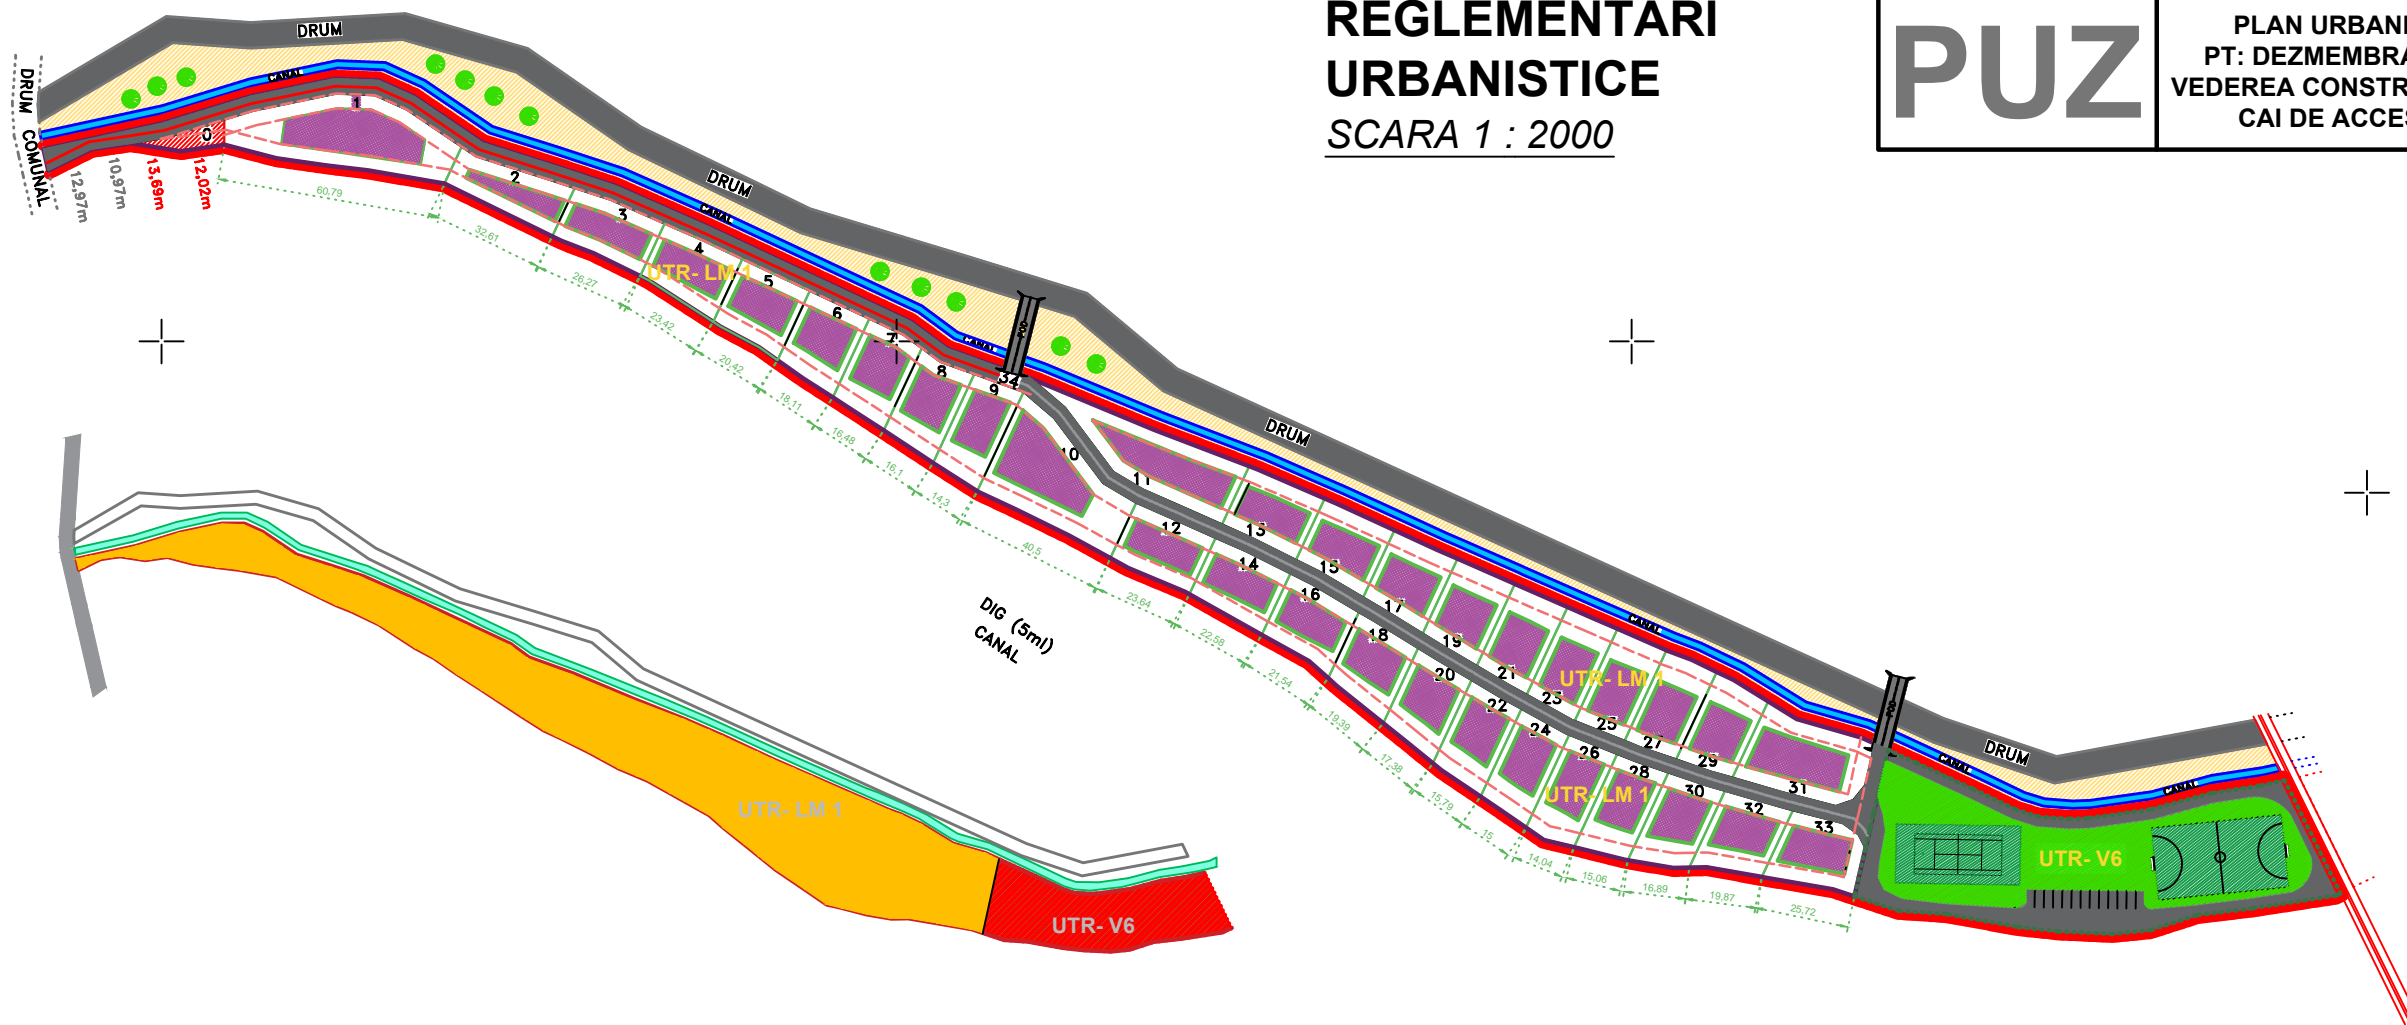

LEGENDA

- LIMITA ZONEI STUDIATE
- ZONA LOCUINTE INDIVIDUALE P, P+1E - UTR LM1
- ZONE VERZI SI SPATII DE PROTECTIE -JTR V6
- ZONA STUDIATA PRIN PUZ
- DRUM INTERIOR DE ACCES CU SENS UNIC
- LIMITA LOT PETRACHE OVIDIU N.C. 34696
- LIMITA RETRAGERE ALINIAMENT
- LIMITA RETRAGERE POSTERIOARA
- LIMITA ZONA PARCARE SI AGREMENT PROPUSA PRIN PUZ
- CONDUCTA DE GAZE,ZONA DE PROTECTIE
- PROPUNERE LOTIZARE LOCUINTE
- RETRAGERE DE LA DRUM
- SUPRAFATA EDIFICABIL
- LINIE ELECTRICA

DETALIU TIP- LOT EDIFICABIL

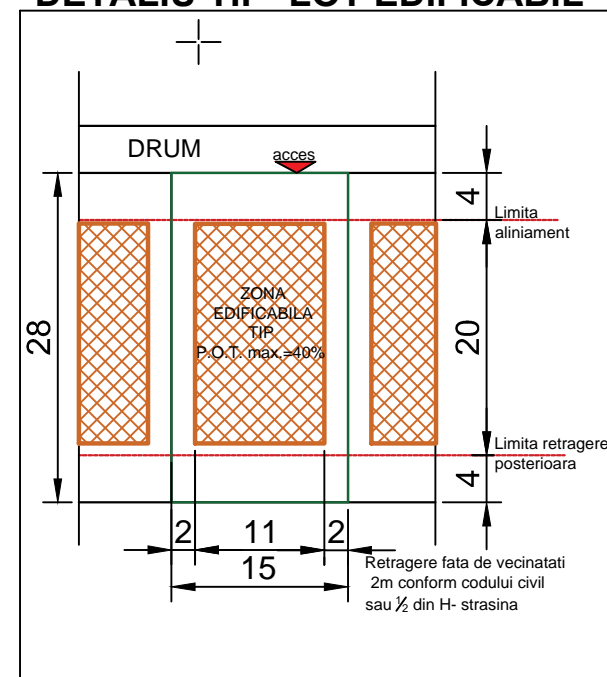

TABEL CENTRALIZATOR		
NR. LOT.	SUPR. LOT	SUPR. EDIFICABIL
LOT -0	101	0.00
LOT -1	1006	402.40
LOT -2	400	160.00
LOT -3	400	160.00
LOT -4	400	160.00
LOT -5	400	160.00
LOT -6	400	160.00
LOT -7	400	160.00
LOT -8	400	160.00
LOT -9	400	160.00
LOT -10	903	361.20
LOT -11	746	298.40
LOT -12	400	160.00
LOT -13	400	160.00
LOT -14	400	160.00
LOT -15	400	160.00
LOT -16	400	160.00
LOT -17	400	160.00
LOT -18	400	160.00
LOT -19	400	160.00
LOT -20	400	160.00
LOT -21	400	160.00
LOT -22	400	160.00
LOT -23	400	160.00
LOT -24	400	160.00
LOT -25	400	160.00
LOT -26	400	160.00
LOT -27	400	160.00
LOT -28	400	160.00
LOT -29	400	160.00
LOT -30	400	160.00
LOT -31	681	272.40
LOT -32	400	160.00
LOT -33	430	172.00
ZONA PARCARE/AGREMENT	4104	1641.60
DRUM LOT -34	2283	0.00
TOTAL	21454	7628.00

BENEFICIAR:

PETRACHE OVIDIU

PROIECTANT GENERAL:

ARHITRAD 474 SRL
Str. Petre Ghelmez, Bl.113, Parter
Mun. Giurgiu, Jud. Giurgiu.

PROIECTANT DE SPECIALITATE:

Arh.urb. SOFIAN NICULESCU.

PLAN URBANISTIC DE ZONA
SCARA 1:2000

sat **BACU**, com. **JOITA**
T 71,P541/1-541/2;NC 34696
Jud. **Giurgiu.**

Plansa Nr:3
REGLEMENTARI URBANISTICE